


NOTES:

1. DO NOT SCALE FROM THIS DRAWING.
2. ALL DIMENSIONS MUST BE CHECKED ON SITE AND ANY DISCREPANCIES VERIFIED WITH LANDSCAPE ARCHITECT.
3. ALL DIMENSIONS ARE DRAWN IN MM.
4. LANDSCAPE DRAWING ONLY.
5. ALL MATERIALS/ITEMS USED TO BE AS SPECIFIED OR ALTERNATIVES TO BE APPROVED BY LANDSCAPE ARCHITECT.

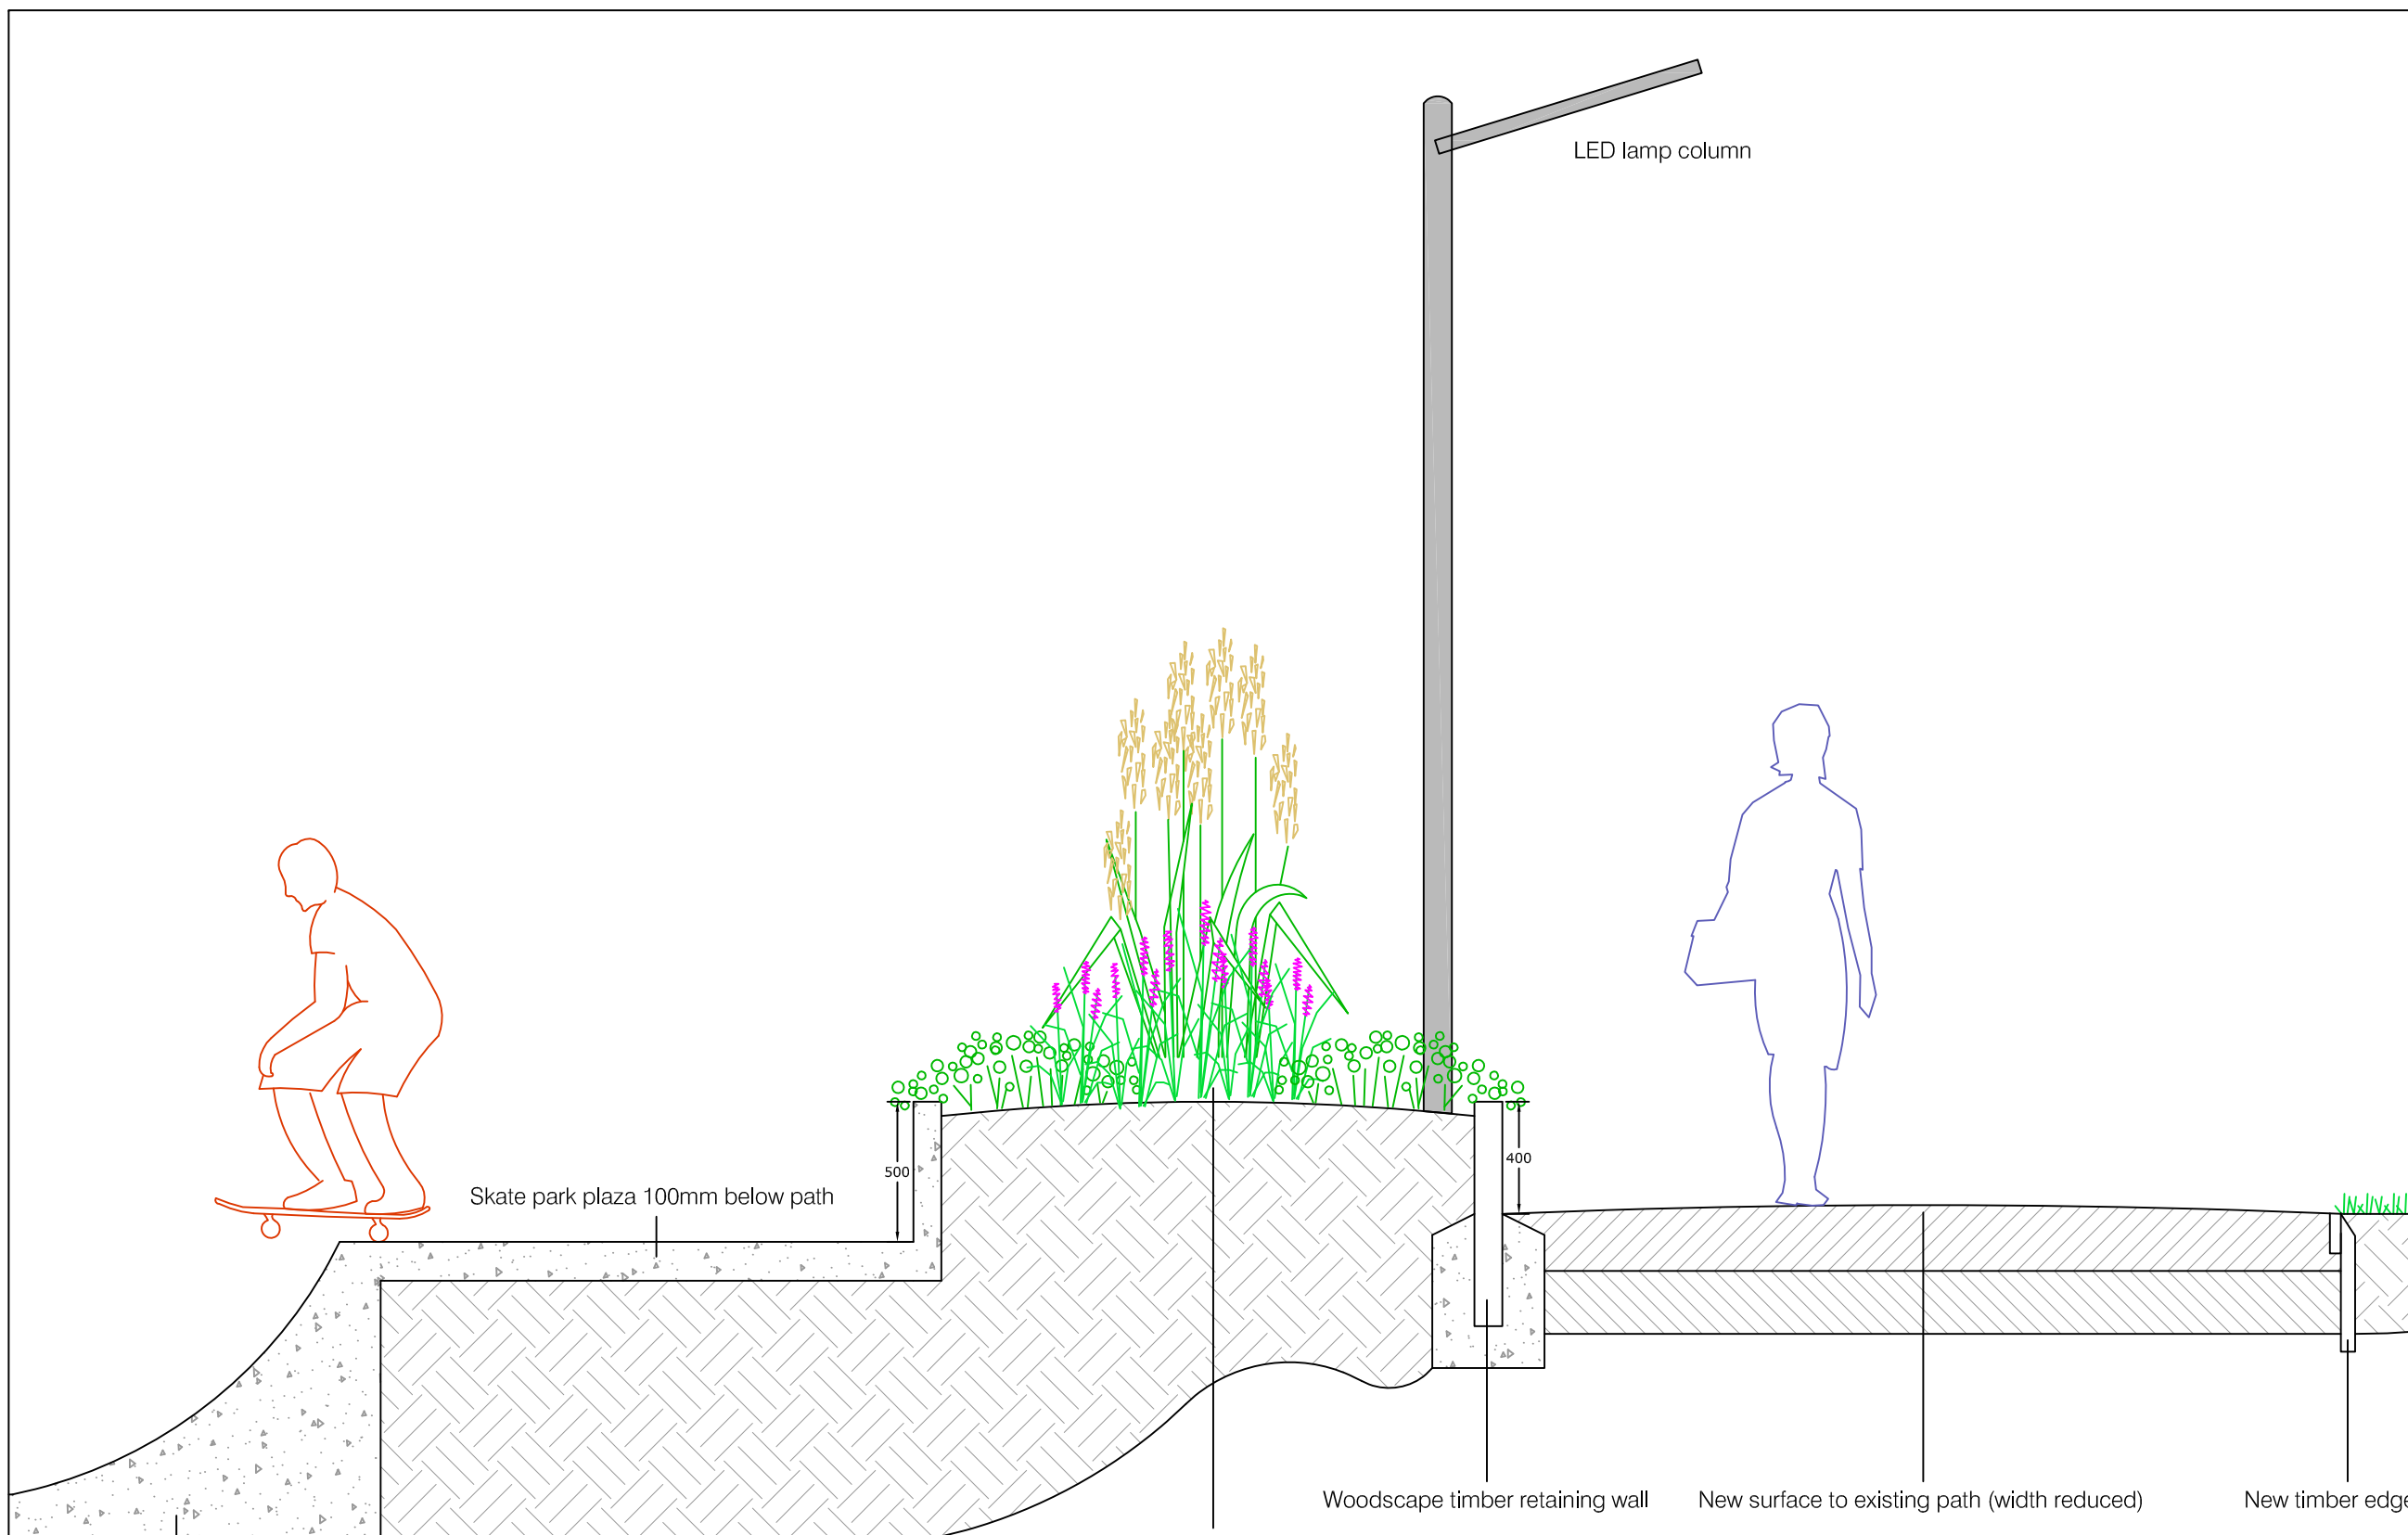

Mediterranean style planting with grasses (see below)



Rosmarinus officinalis



Nepeta



Lavendula (blue)



Lavendula (white)



Cistus x corbariensis



Helichrysum italicum



Stipa gigantea

B	14/06/11	Layout revised	BS	AW	AW
A	08/06/11		DR	AW	AW
Iss	Date	Issue Notes	Upr	Upr	ASP
			Wrt	plns	cont
			By	By	By

LAND USE CONSULTANTS
 43 Chalton Street
 LONDON NW1 1JD
 Tel 020 7383 5784 Fax 020 7383 4798
 email: london@landuse.co.uk

Project
THE LEVEL, BRIGHTON

Client
BRIGHTON AND HOVE CITY COUNCIL

Title
SKATE PARK EDGE DETAIL

Scale	Status	
1:25@A3	INFO	
Job No.	Drawing No.	Issue
5015	SK 2011-06-08	B

Do not scale from this drawing
 © Drawing & Design. Copyright of Land Use Consultants